



**GARAGE SOUTH ELEVATION**

SCALE: 1/4" = 1'-0"

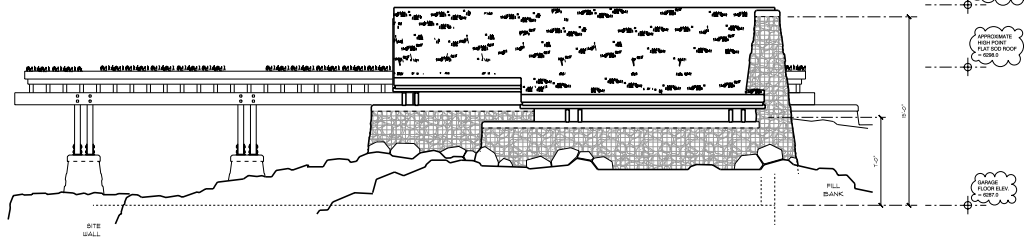


**GARAGE NORTH ELEVATION**

SCALE: 1/4" = 1'-0"

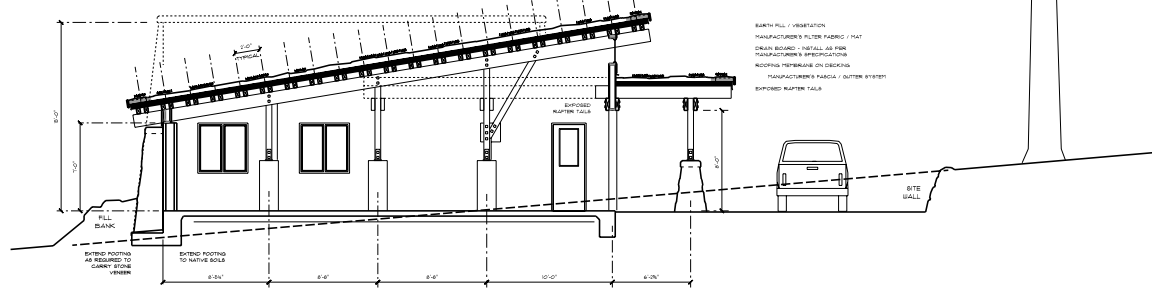


**GARAGE SECTION**

SCALE: 1/4" = 1'-0"

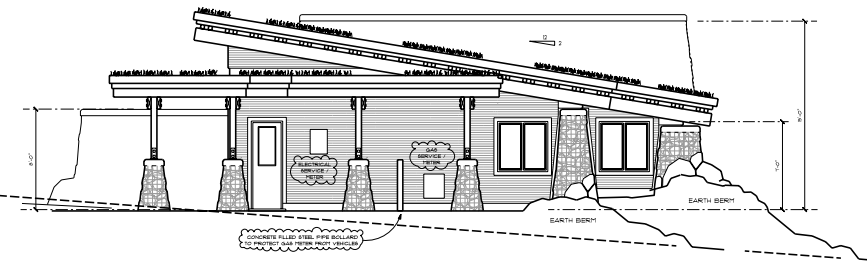

**GARAGE EAST ELEVATION**

SCALE: 1/4" = 1'-0"

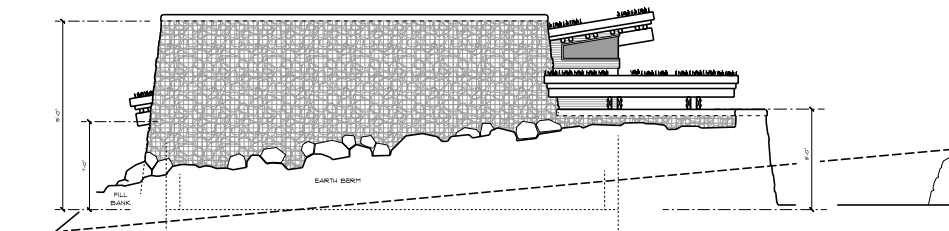

**GARAGE WEST ELEVATION**

SCALE: 1/4" = 1'-0"

REVISIONS	DATE
PRELIMINARY DRAWINGS NOT FOR CONSTRUCTION	
DESIGN REVIEW SET	
04-08-08	
04-24-08	
04-30-08	

ALL FIELD CHANGES TO APPROVED SET OF PLANS SHALL BE FIRST APPROVED BY THE BUILDING DEPARTMENT FAILURE TO PROVIDE CHANGES TO THE BUILDING DEPARTMENT WILL BE CAUSE FOR THE DEPARTMENT TO ISSUE A STOP WORK NOTICE.

REVISIONS	DATE
FINAL DRAWINGS	
PERMIT SET 04-13-08	
RESUBMITTAL 06-02-08	

WOOD FOLDER SHALLWOOD  
CARD FILE SICK  
DRAWN BY TR J KH

**GARAGE ELEVATIONS**

DRAWING: **G-4**

KALANJEAN ARCHITECT (BULLDOZER) AND THOMAS BROWN ARCHITECTS EXPRESSLY RESERVE THEIR COMMON LAW COPYRIGHT AND OTHER PROPERTY RIGHTS IN THESE DOCUMENTS. THESE DOCUMENTS ARE NOT TO BE REPRODUCED, CHANGED, OR COPIED IN ANY FORM OR MANNER WHATSOEVER, NOW OR IN THE FUTURE, WITHOUT FIRST OBTAINING THE EXPRESS WRITTEN PERMISSION AND CONSENT OF KALANJEAN ARCHITECT (BULLDOZER) AND THOMAS BROWN ARCHITECTS. CONTRACTORS SHALL VERIFY AND BE RESPONSIBLE FOR ALL DIMENSIONS AND CONDITIONS ON THE JOB.