


TYPICAL FOOTING

SCALE : 3/4" = 1'0"

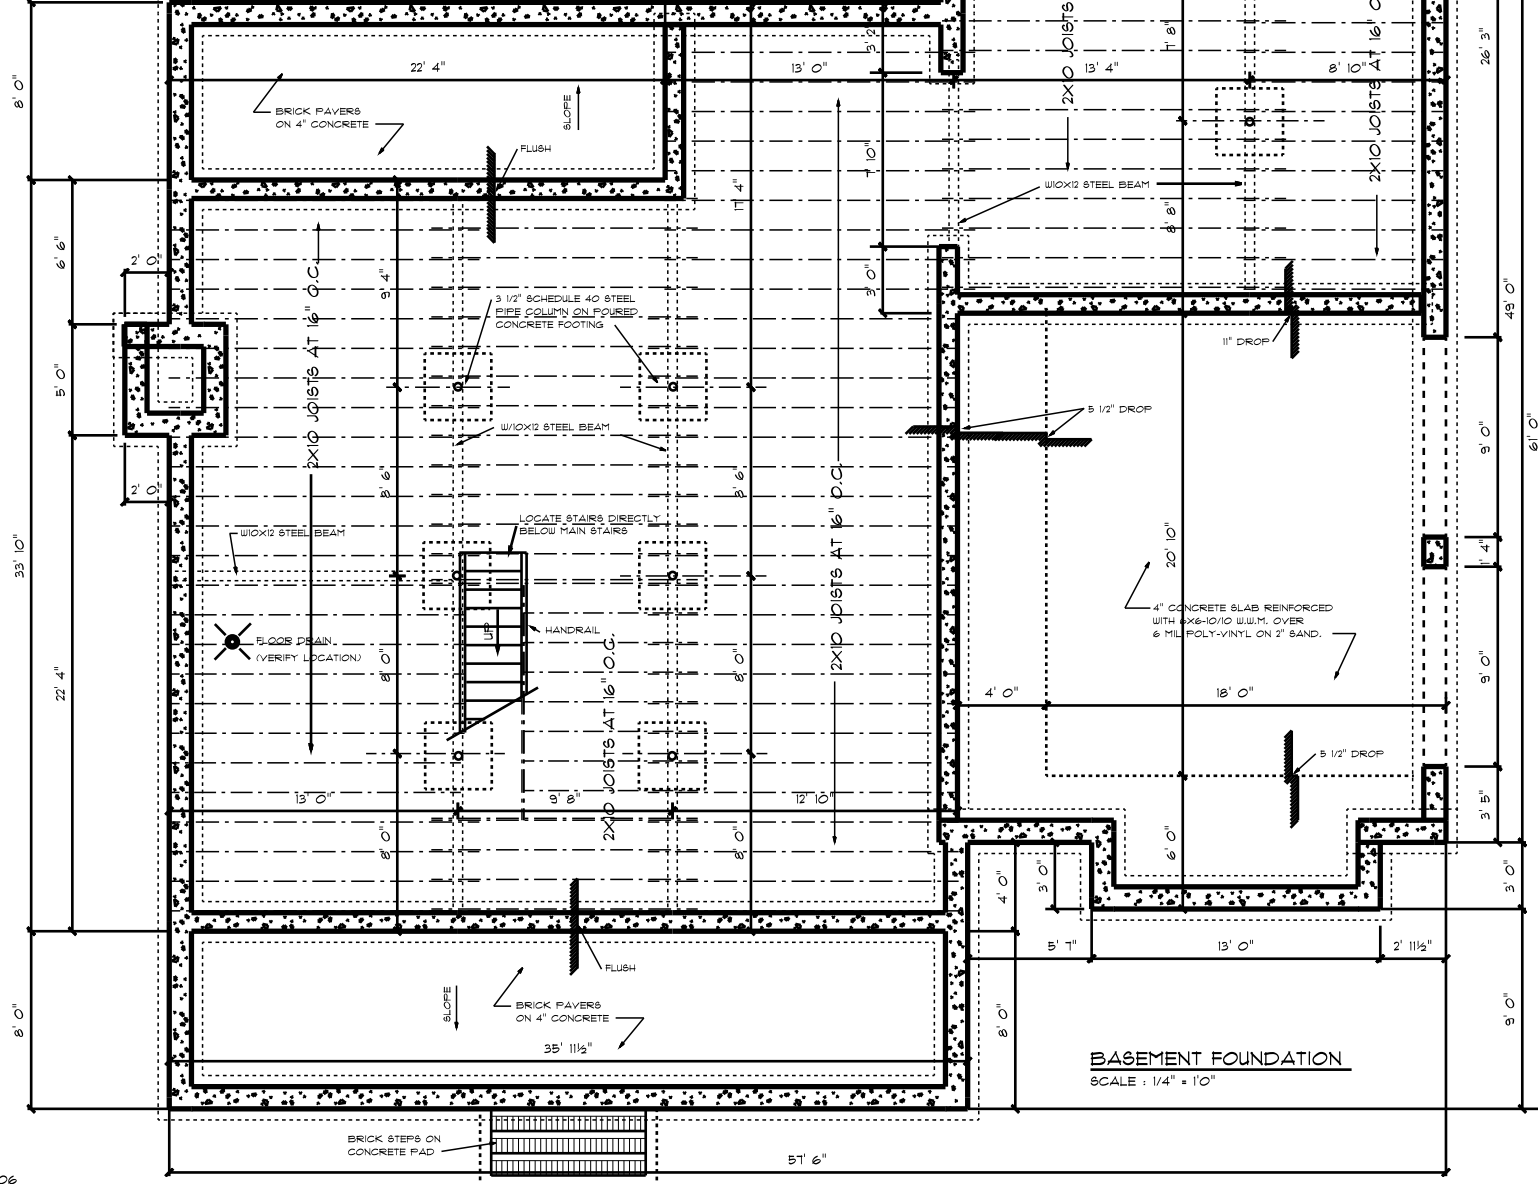

BASEMENT FOUNDATION

SCALE : 1/4" = 1'0"

October 25, 2006