


KITCHEN

SCALE : 3/8" = 1'0"

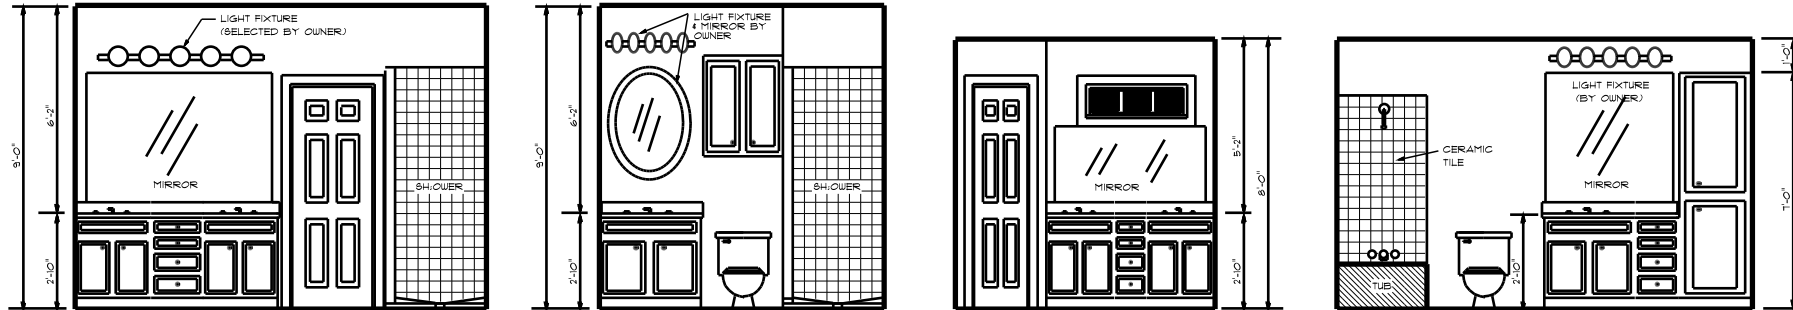

MASTER BATH

SCALE : 3/8" = 1'0"

BATH #1


SCALE : 3/8" = 1'0"

BATH #2

SCALE : 3/8" = 1'0"


BATH #3

SCALE : 3/8" = 1'0"

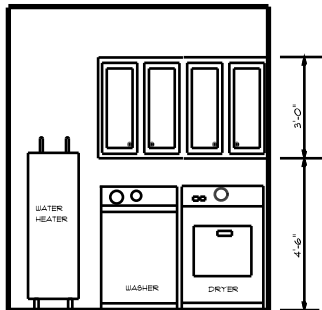


LAUNDRY

SCALE : 3/8" = 1'0"

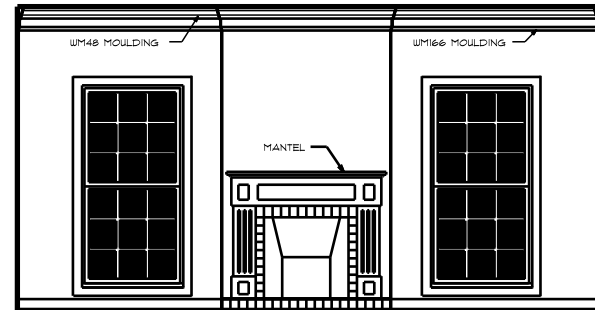


GREAT ROOM

SCALE : 3/8" = 1'0"

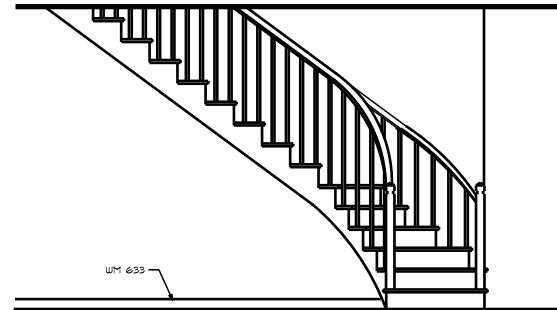

STAIR CASE

SCALE : 3/8" = 1'0"

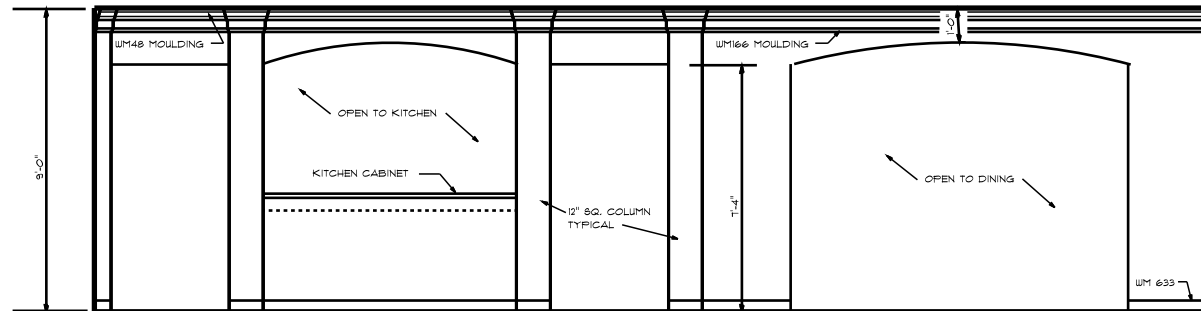

FOYER HALL

SCALE : 3/8" = 1'0"